




**1 BUILDING SECTION**  
1 1/2"=1'-0"  
0 2' 4' 6' 1' 2'  
SCALE: 1 1/2" = 1'-0"

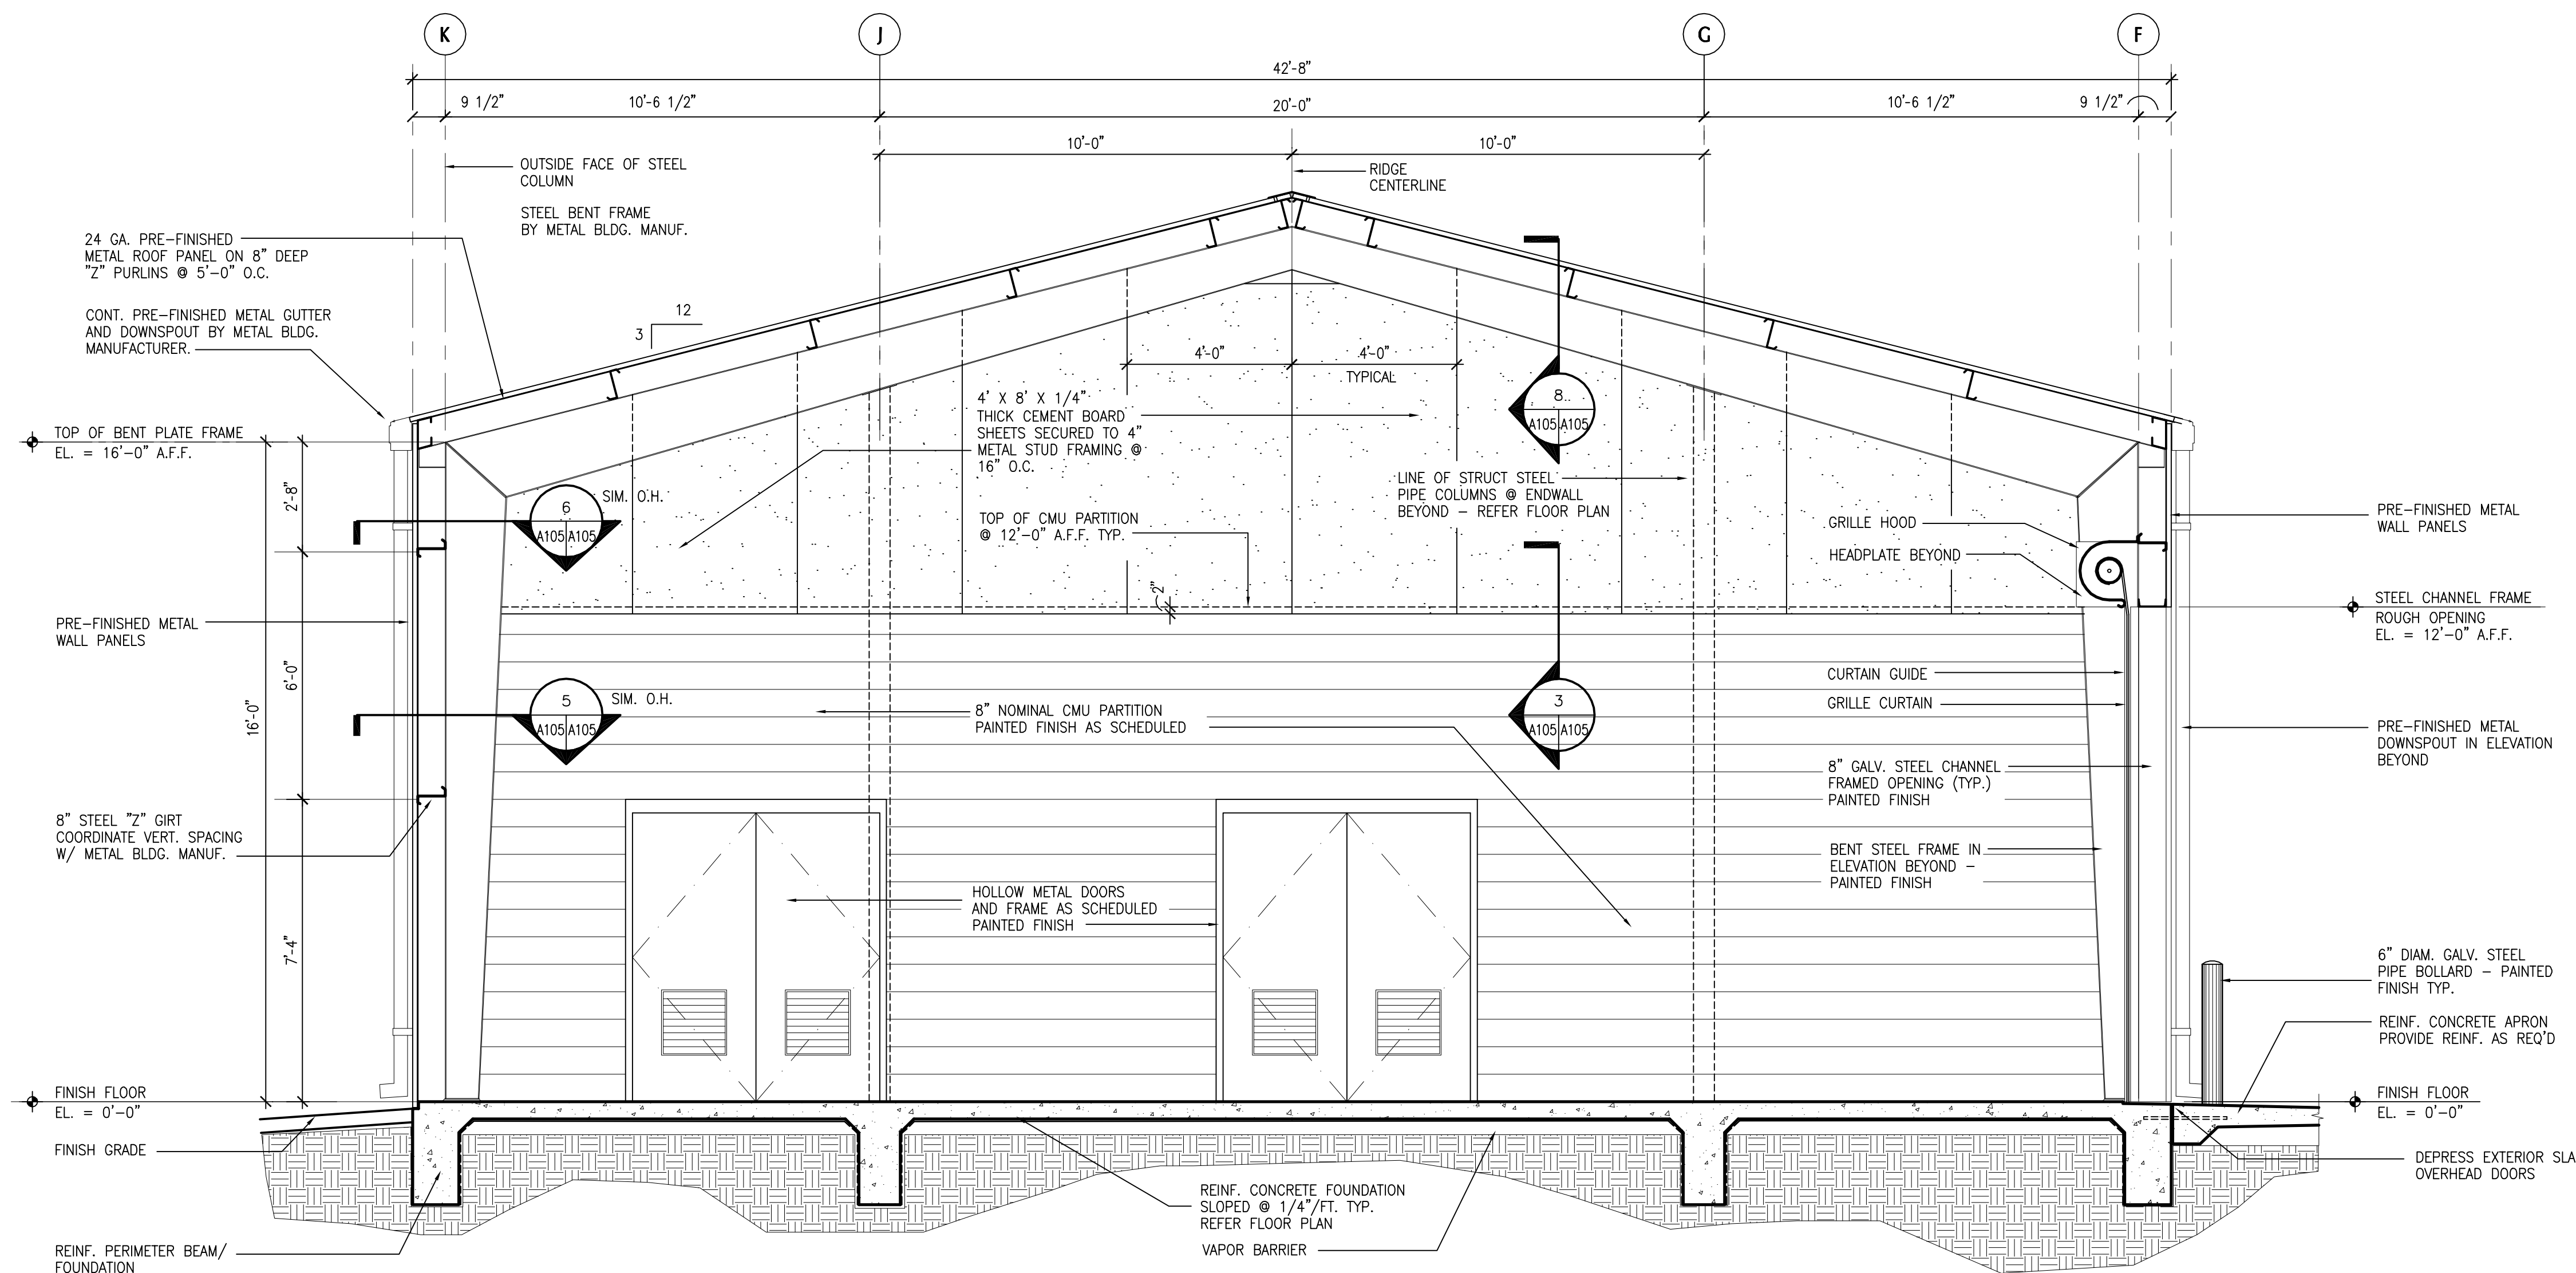


**2 BUILDING SECTION**  
1 1/2"=1'-0"  
0 2' 4' 6' 1' 2'  
SCALE: 1 1/2" = 1'-0"

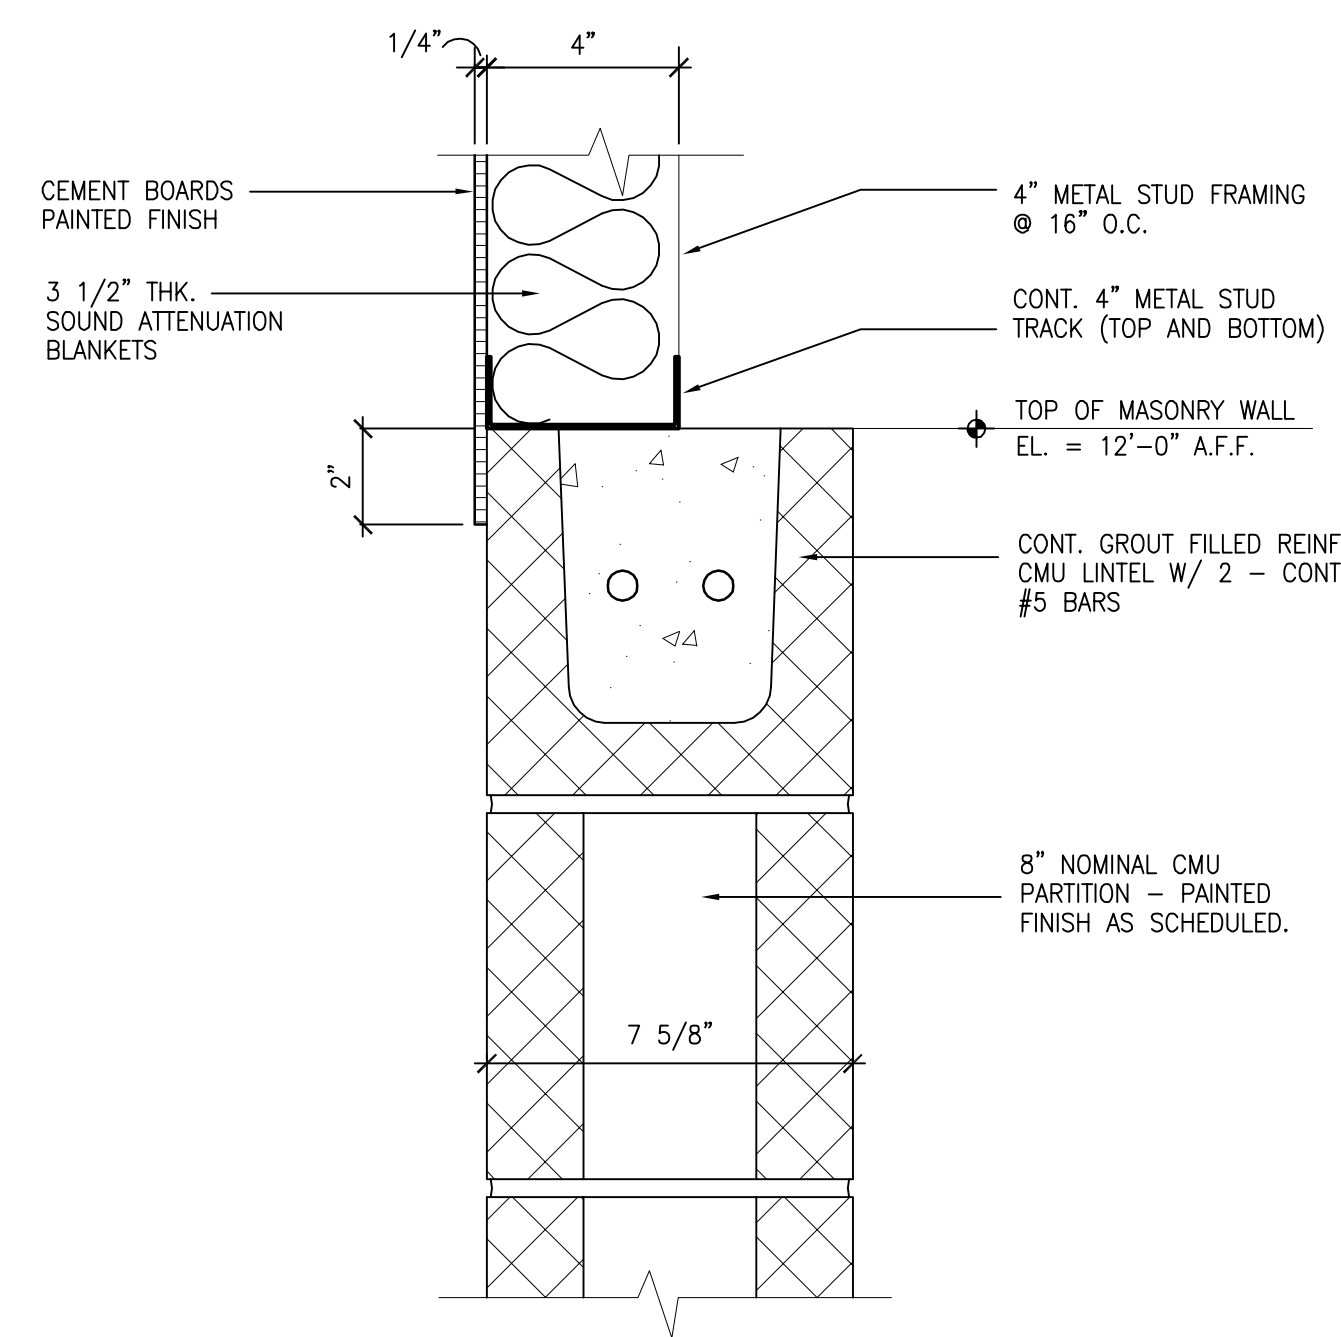

**3 PARTITION TYPE DETAIL**  
3"=1'-0"  
0 1" 2" 3" 6" 1'  
SCALE: 3" = 1'-0"

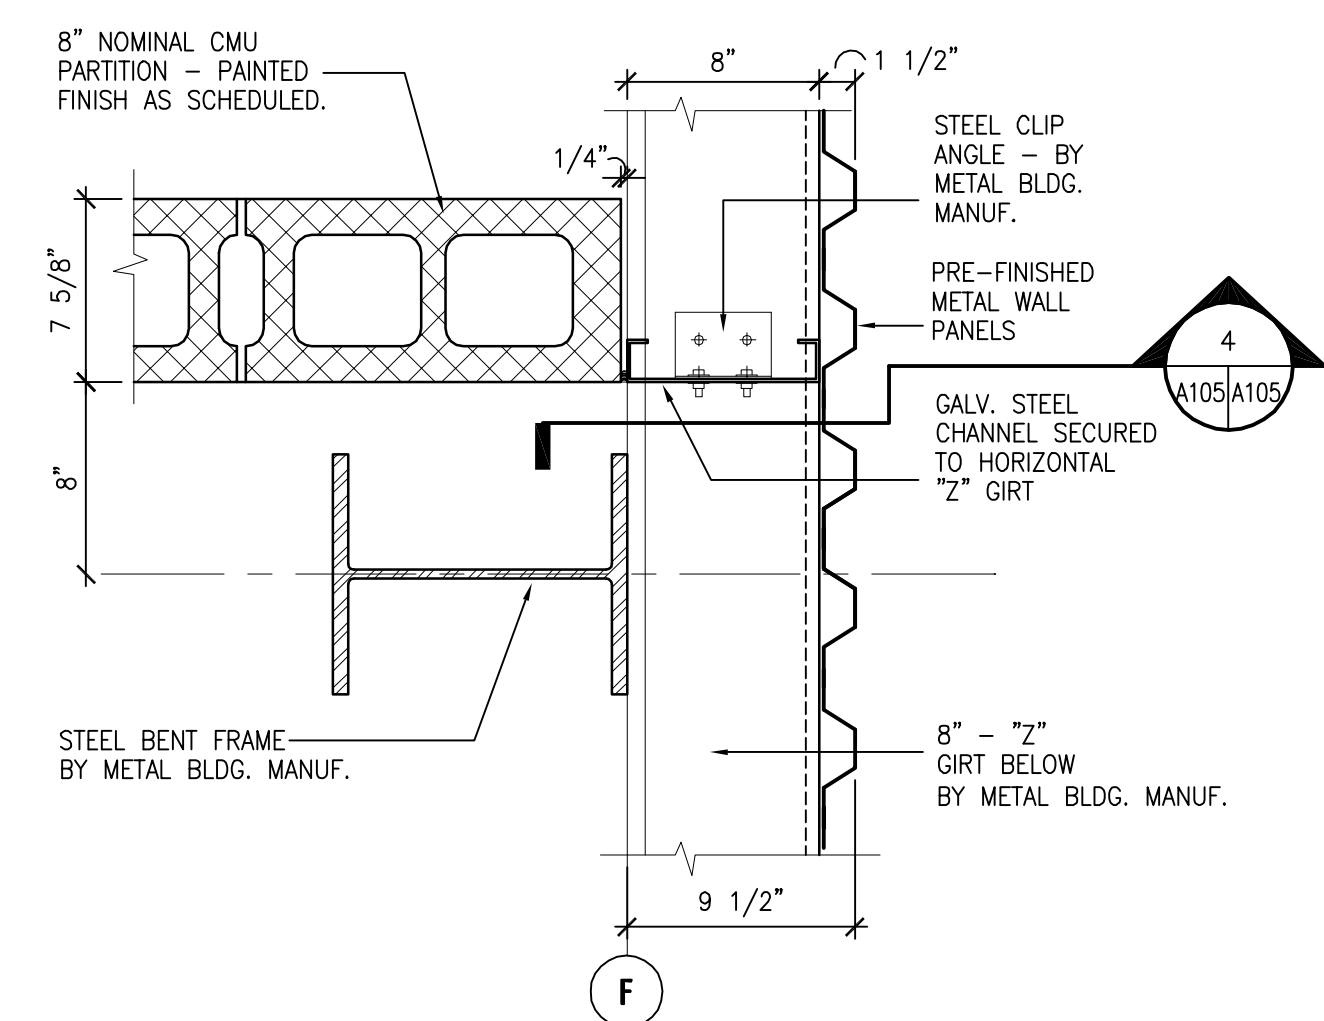


**4 WALL CLOSURE DETAIL**  
3"=1'-0"  
0 1" 2" 3" 6" 1'  
SCALE: 3" = 1'-0"

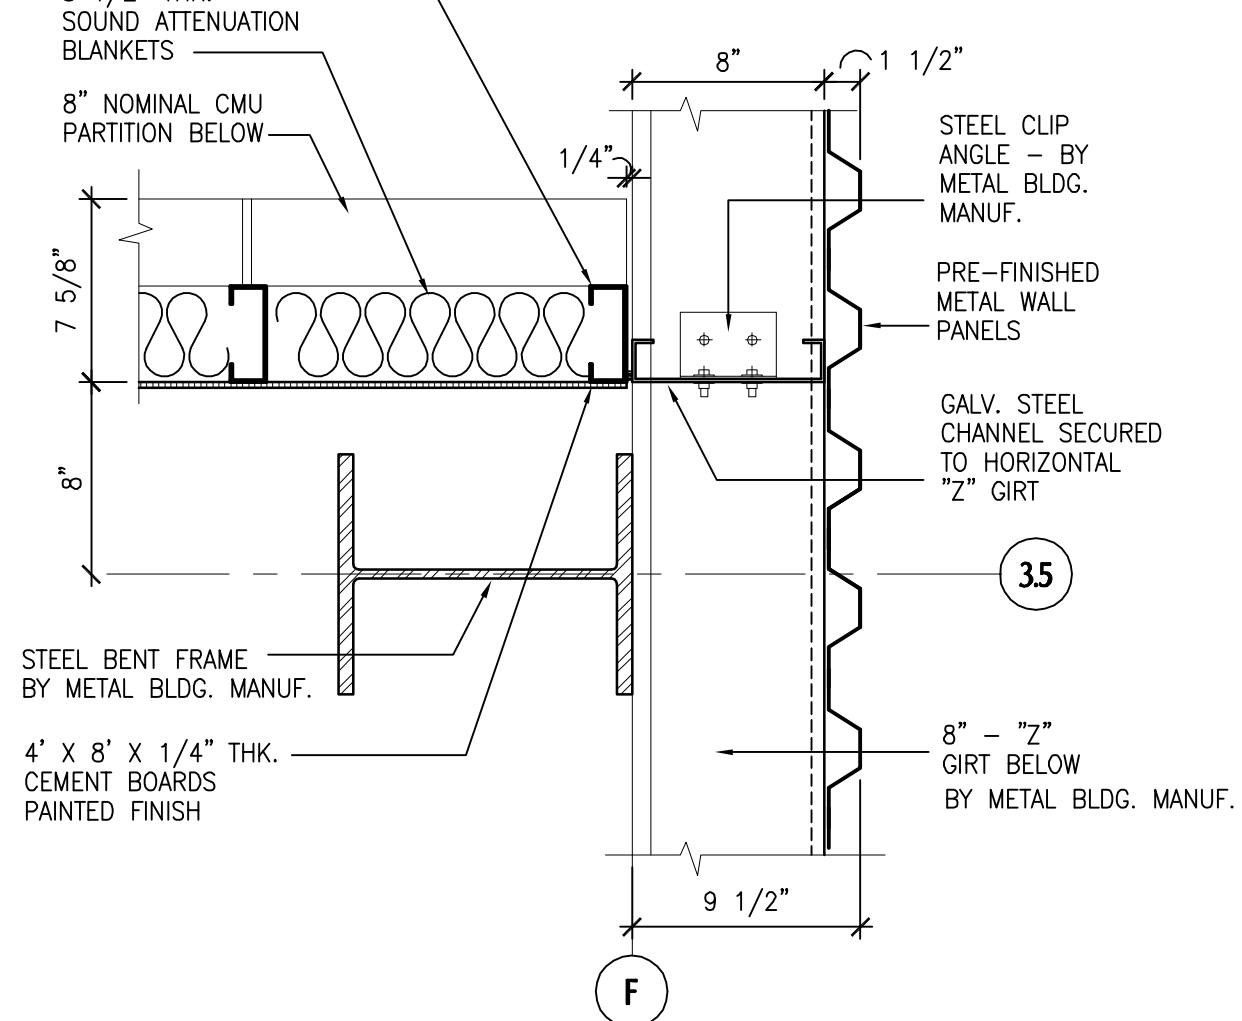


**5 COLUMN PLAN DETAIL**  
1 1/2"=1'-0"  
0 2' 4' 6' 1' 2'  
SCALE: 1 1/2" = 1'-0"

**6 COLUMN PLAN DETAIL**  
1 1/2"=1'-0"  
0 2' 4' 6' 1' 2'  
SCALE: 1 1/2" = 1'-0"

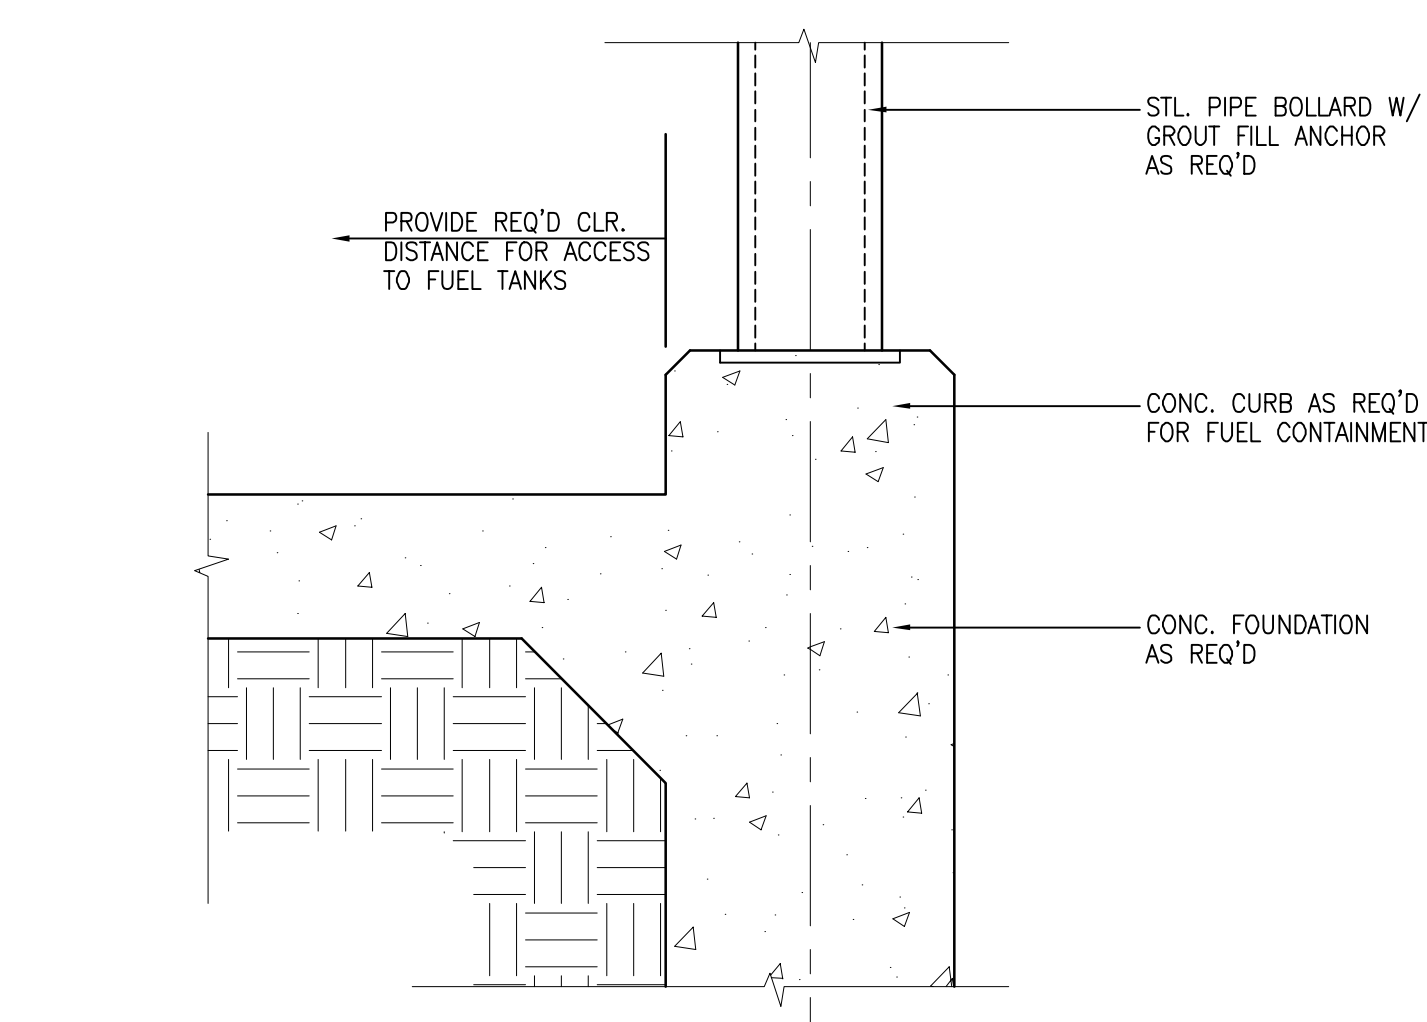

**7 CONTAINMENT DETAIL**  
1 1/2"=1'-0"  
0 2' 4' 6' 1' 2'  
SCALE: 1 1/2" = 1'-0"

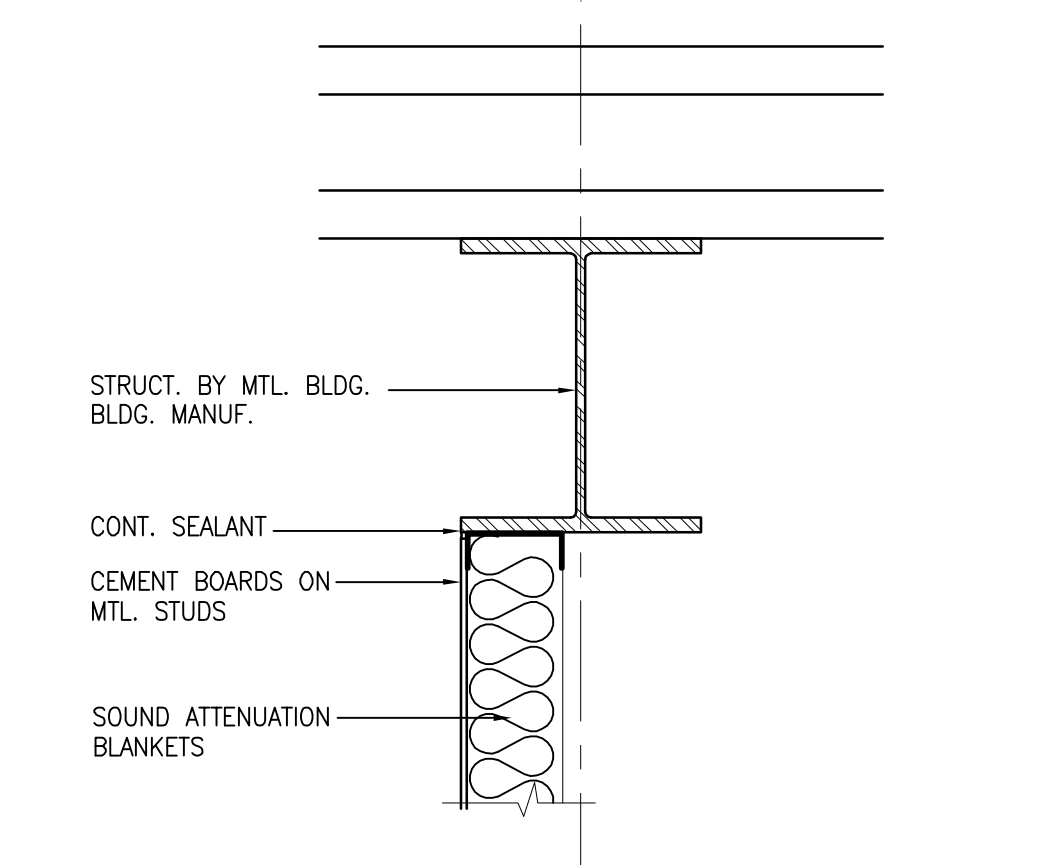

**8 CLOSURE DETAIL**  
1 1/2"=1'-0"  
0 2' 4' 6' 1' 2'  
SCALE: 1 1/2" = 1'-0"

SYMBOL		DESCRIPTION	DATE	APPROVAL
REVISIONS				
Drawn by: <b>g.s.</b>		HEADQUARTERS AIR FORCE SERVICES AGENCY		
COORDINATION:		Title:		
Engr:		UNITED STATES AIR FORCE		
Design and Construction:		NON-APPROPRIATED FUNDS PROJECT		
APPROVAL:		35% AFNAF PROTOTYPES DESIGN		
Director of Facilities		CONTRACT NO. NAFB186C00012		
Director of Operations		GOLF COURSE MAINTENANCE COMPLEX		
DATE		SECTIONS AND DETAILS		
DATE		SCALE: <b>AS NOTED</b> DATE: <b>APRIL 17, 2000</b>		
DRAWING NUMBER:		SHEET		
		<b>A1.05</b>		
		OF		